


ES VER: 12/2016

5/20/2019 9:38 AM - NBourgoin - C:\pwworking\mp\pw1\d2576959\038143902-SH02.dwg - 381-SH02




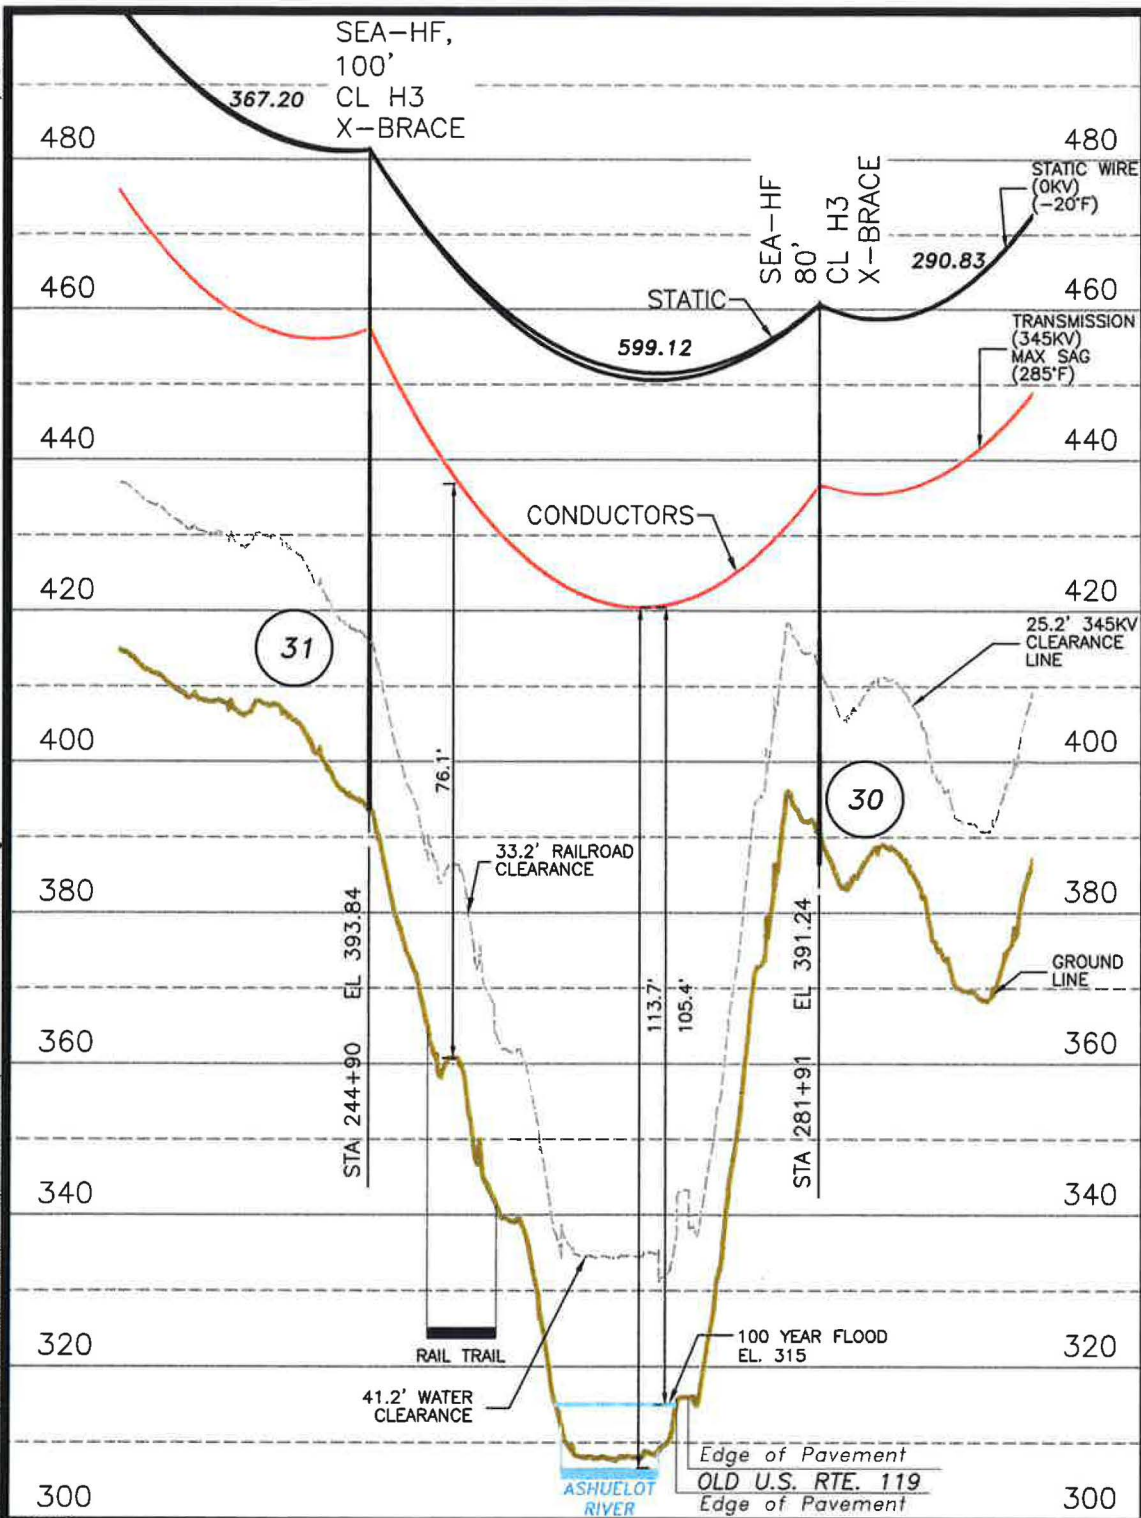


NOTES:
 1. COORDINATE SYSTEM IS NEW HAMPSHIRE STATE PLANE NAD 83 US SURVEY FEET.
 2. VERTICAL DATUM IS NAVD88 IN FEET.

STRUCTURE LOCATION:
 STR. #30 - LAT.= 42°47'31.556"N
 LONG.= 72°27'32.501"W
 STR. #31 - LAT.= 42°47'26.417"N
 LONG.= 72°27'36.486"W

CABLE SCHEDULE:

WIRE	# OF CABLES	TYPE	DIA. (IN.)	WEIGHT/1000 FT	CABLE STRENGTH (LBS.)
STATIC	1	7#8 ALUMOWELD	0.385	262	15,930
OPGW	1	OPGW	0.637	427	16,695
TRANSMISSION COND.	3	850.8 KCMIL ACSR 45/7 BUZZARD	1.108	985	24,300

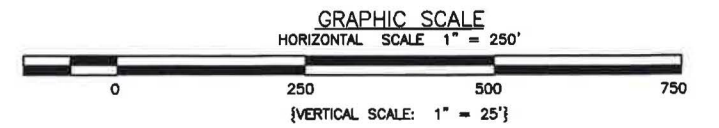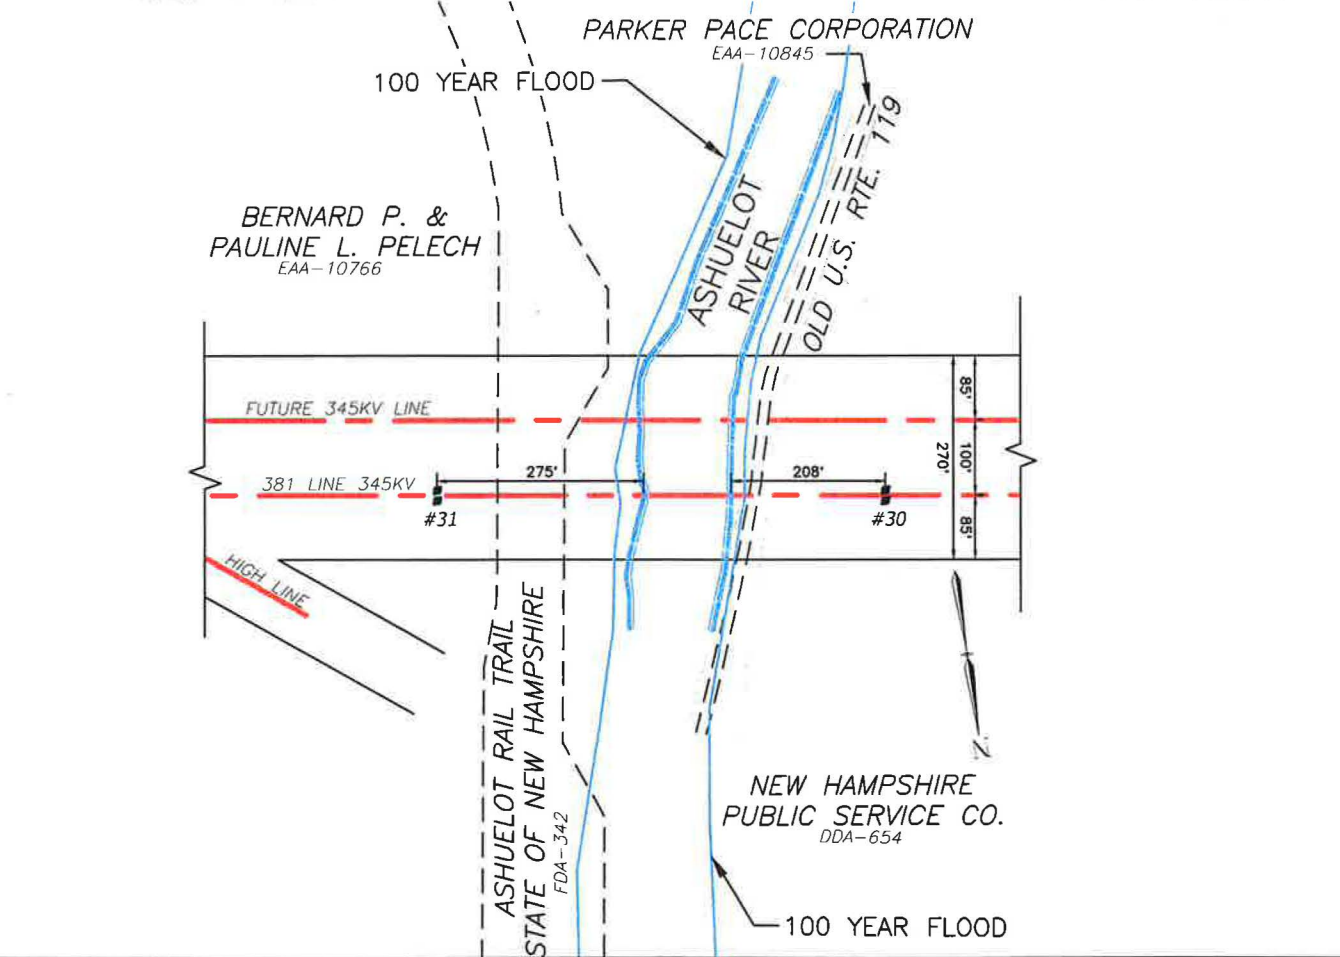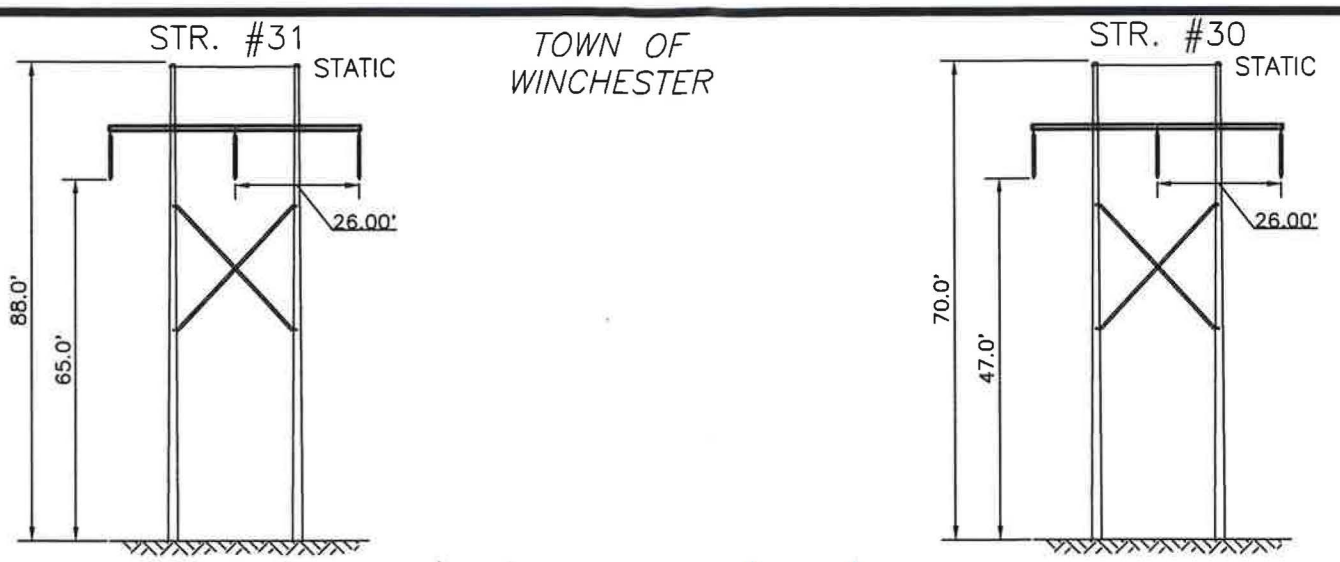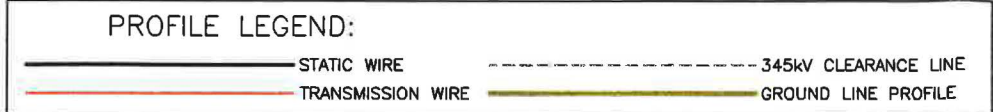


DWG REV	EPN/DESCRIPTION	CONT/PE	DATE	DRN	CHKD	APPR
3	RE-ISSUED FOR USE		05/22/19	NEB	JJD	GEL
2	RE-ISSUED FOR USE		05/15/19	NEB	JJD	GEL
1	RE-ISSUED FOR USE		04/30/19	SAL	NEB	GEL
0	ISSUED FOR USE		04/16/19	NEB	GEL	GEL
A	ISSUED FOR REVIEW		02/22/19	NEB	TSW	GEL

EVERSOURCE ENERGY

LINE 381 345KV TRANSMISSION
 ASHUELOT RIVER CROSSING
 STATE LAND CROSSING
 EXHIBIT #2

SCALE AS SHOWN
 FILE: 038143902-SH02.DWG
 DRAWING NO. 038143902-SH02

T 3
 DRAWN NEB/TRC
 ENGINEER GEL/TRC
 CHECKED TSW/TRC
 APPROVED GEL/TRC
 DATE 01/03/19

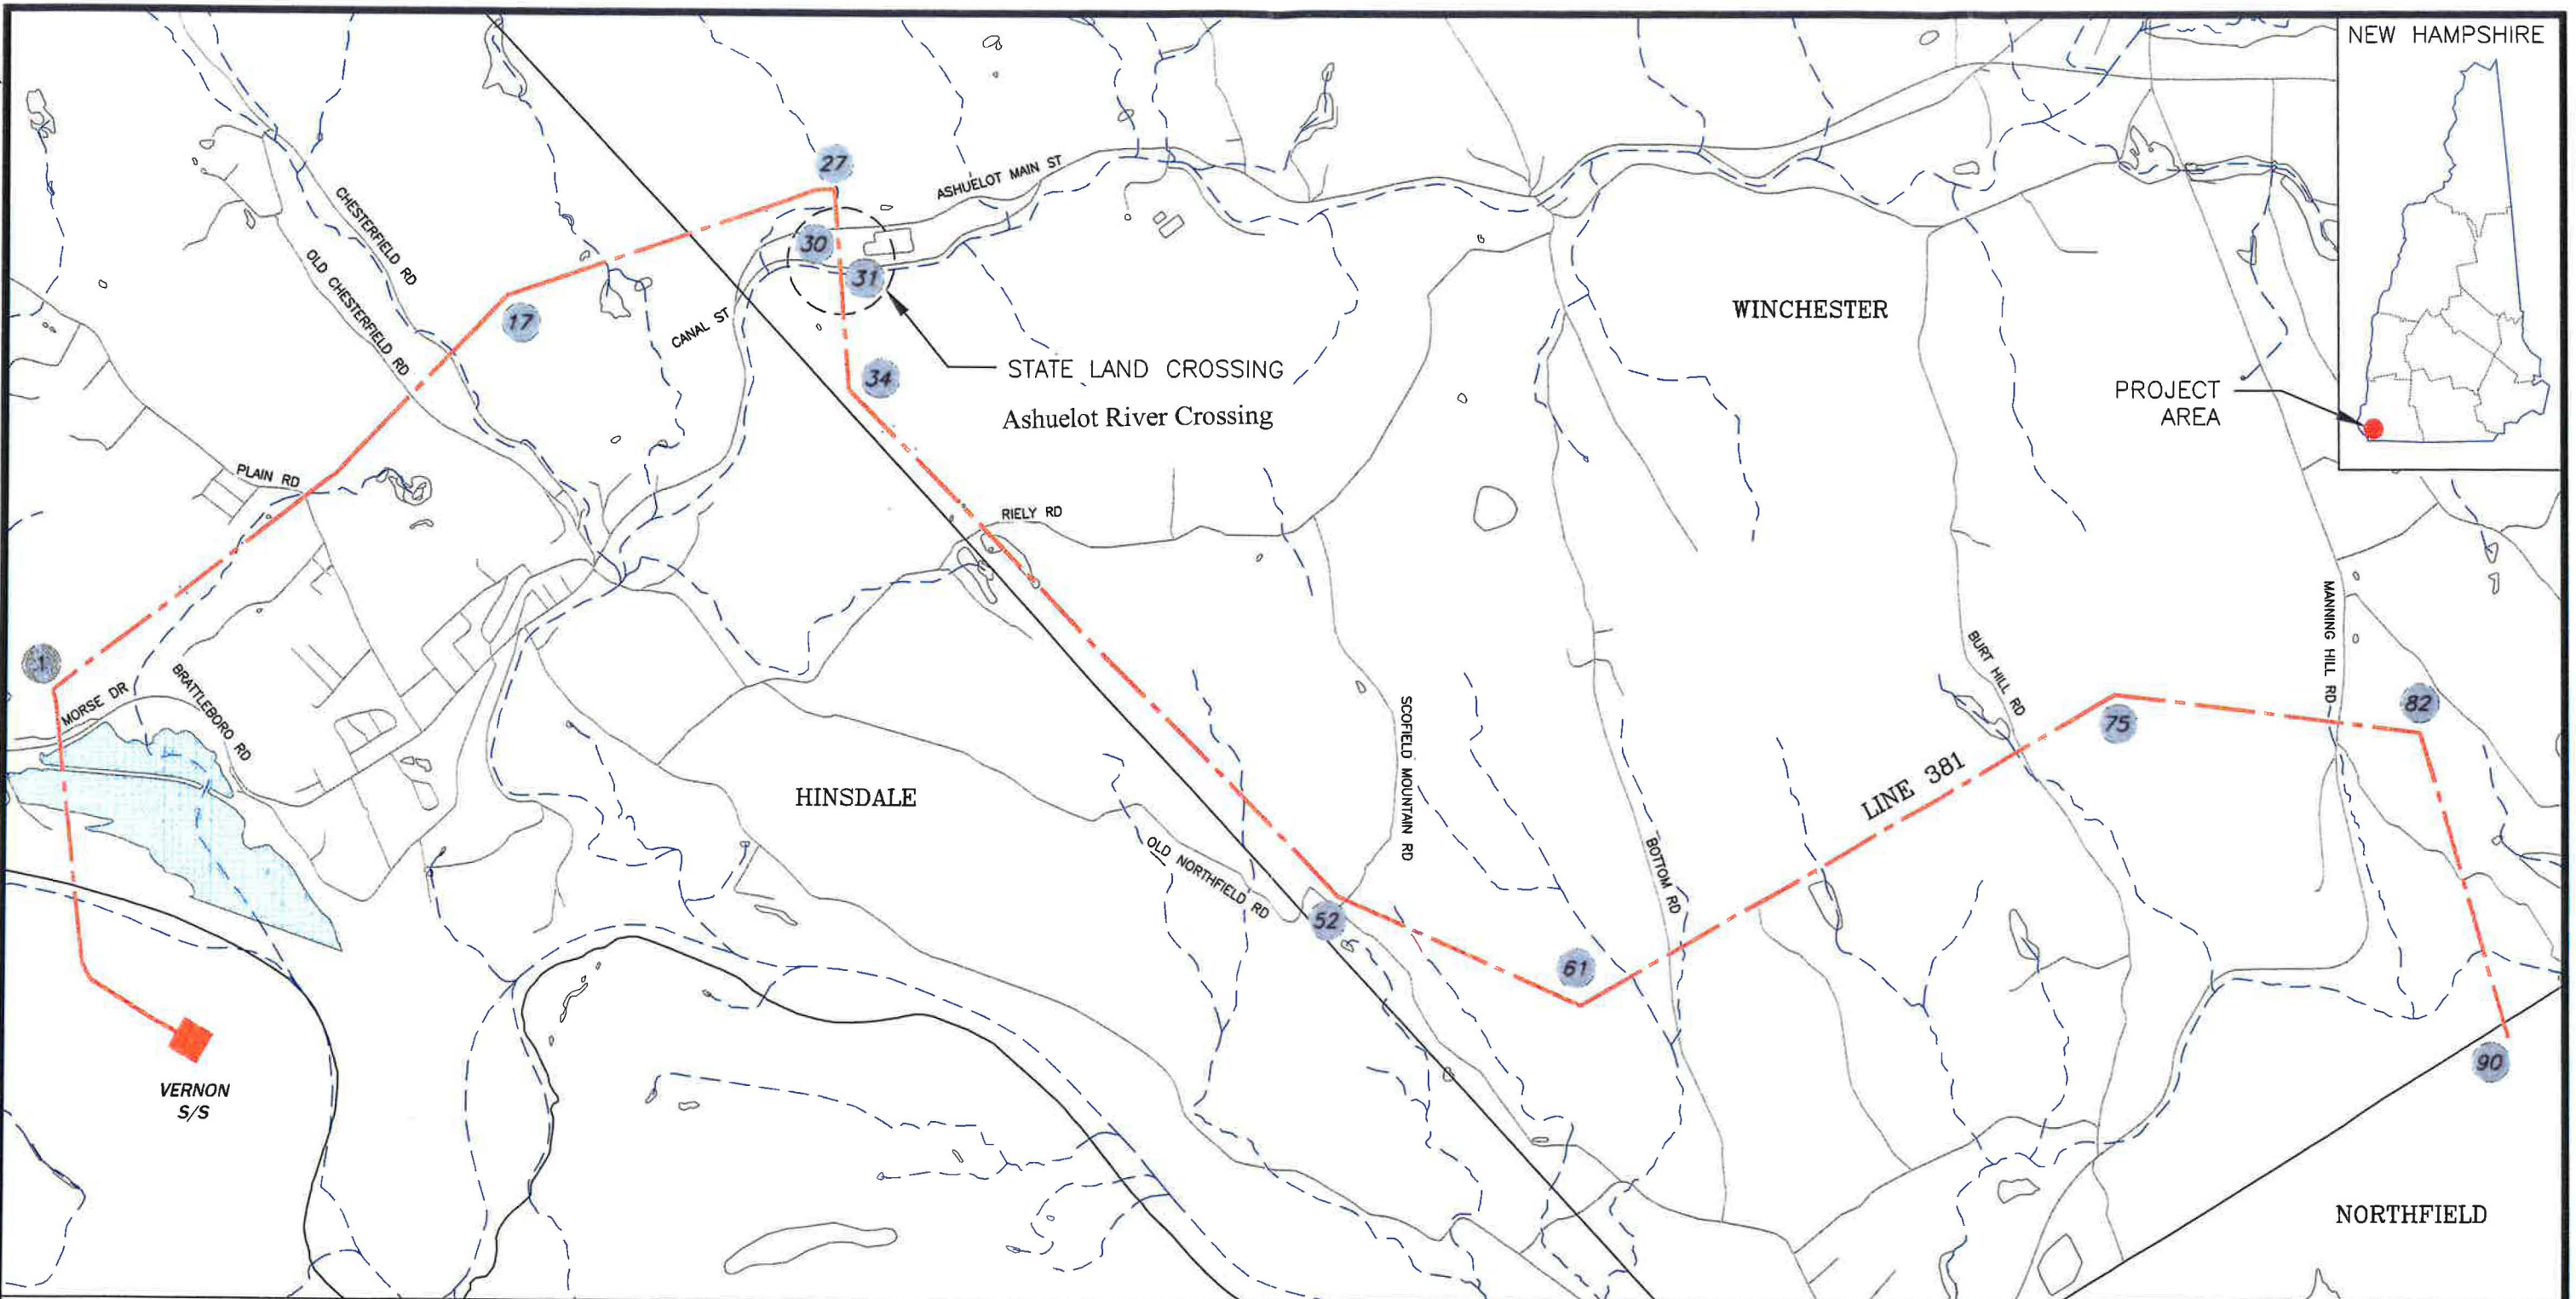

LEGEND:

- DENOTES TRANSMISSION LINE
- DENOTES STRUCTURE NUMBER
- DENOTES ROAD
- DENOTES WATER



GRAPHIC SCALE
SCALE 1" = 1,250'



DWG REV	EPN/DESCRIPTION	CONT/PE#	DATE	DRN	CHKD	APPR
A	ISSUED FOR REVIEW		03/01/19	NEB	JJD	GEL

EVERSOURCE
ENERGY

LINE 381 345KV TRANSMISSION
PERMIT CROSSING DRAWINGS
OVERVIEW MAP
EXHIBIT #1

T	A
DRAWN	NEB/TRC
ENGINEER	GEL/TRC
CHECKED	JJD/TRC
APPROVED	GEL/TRC
DATE	02/05/19

SCALE AS SHOWN	FILE: 038143902-SH01.DWG IMAGE:	DRAWING NO. 038143902-SH01
-------------------	------------------------------------	-------------------------------