

LEGEND:

- DENOTES TRANSMISSION LINE
- DENOTES STRUCTURE NUMBER
- DENOTES ROAD
- DENOTES WATER



GRAPHIC SCALE
SCALE 1" = 5,000'



DWG REV	EPN/DESCRIPTION	CONT/PE#	DATE	DRN	CHKD	APPR
2	RE-ISSUED FOR USE		04/05/19	SAL	GEL	GEL
1	RE-ISSUED FOR USE		03/22/19	NED	JJD	GEL
0	ISSUED FOR USE		03/01/19	NEB	JJD	GEL
A	ISSUED FOR REVIEW		11/27/18	NEB	JJD	GEL

EVERSOURCE ENERGY


LINE 391 345KV TRANSMISSION
PERMIT CROSSING DRAWING
OVERVIEW MAP
EXHIBIT #1

SCALE AS SHOWN FILE: 039143902-SH01.DWG DRAWING NO. 039143902-SH01

T	2
DRAWN NEB/TRC	
ENGINEER GEL/TRC	
CHECKED JJD/TRC	
APPROVED GEL/TRC	
DATE 11/27/18	



ES VER: 12/2016

C:\pwworkingemp\pw1\d2576959\039143902-SH02.dwg - 391-SH02

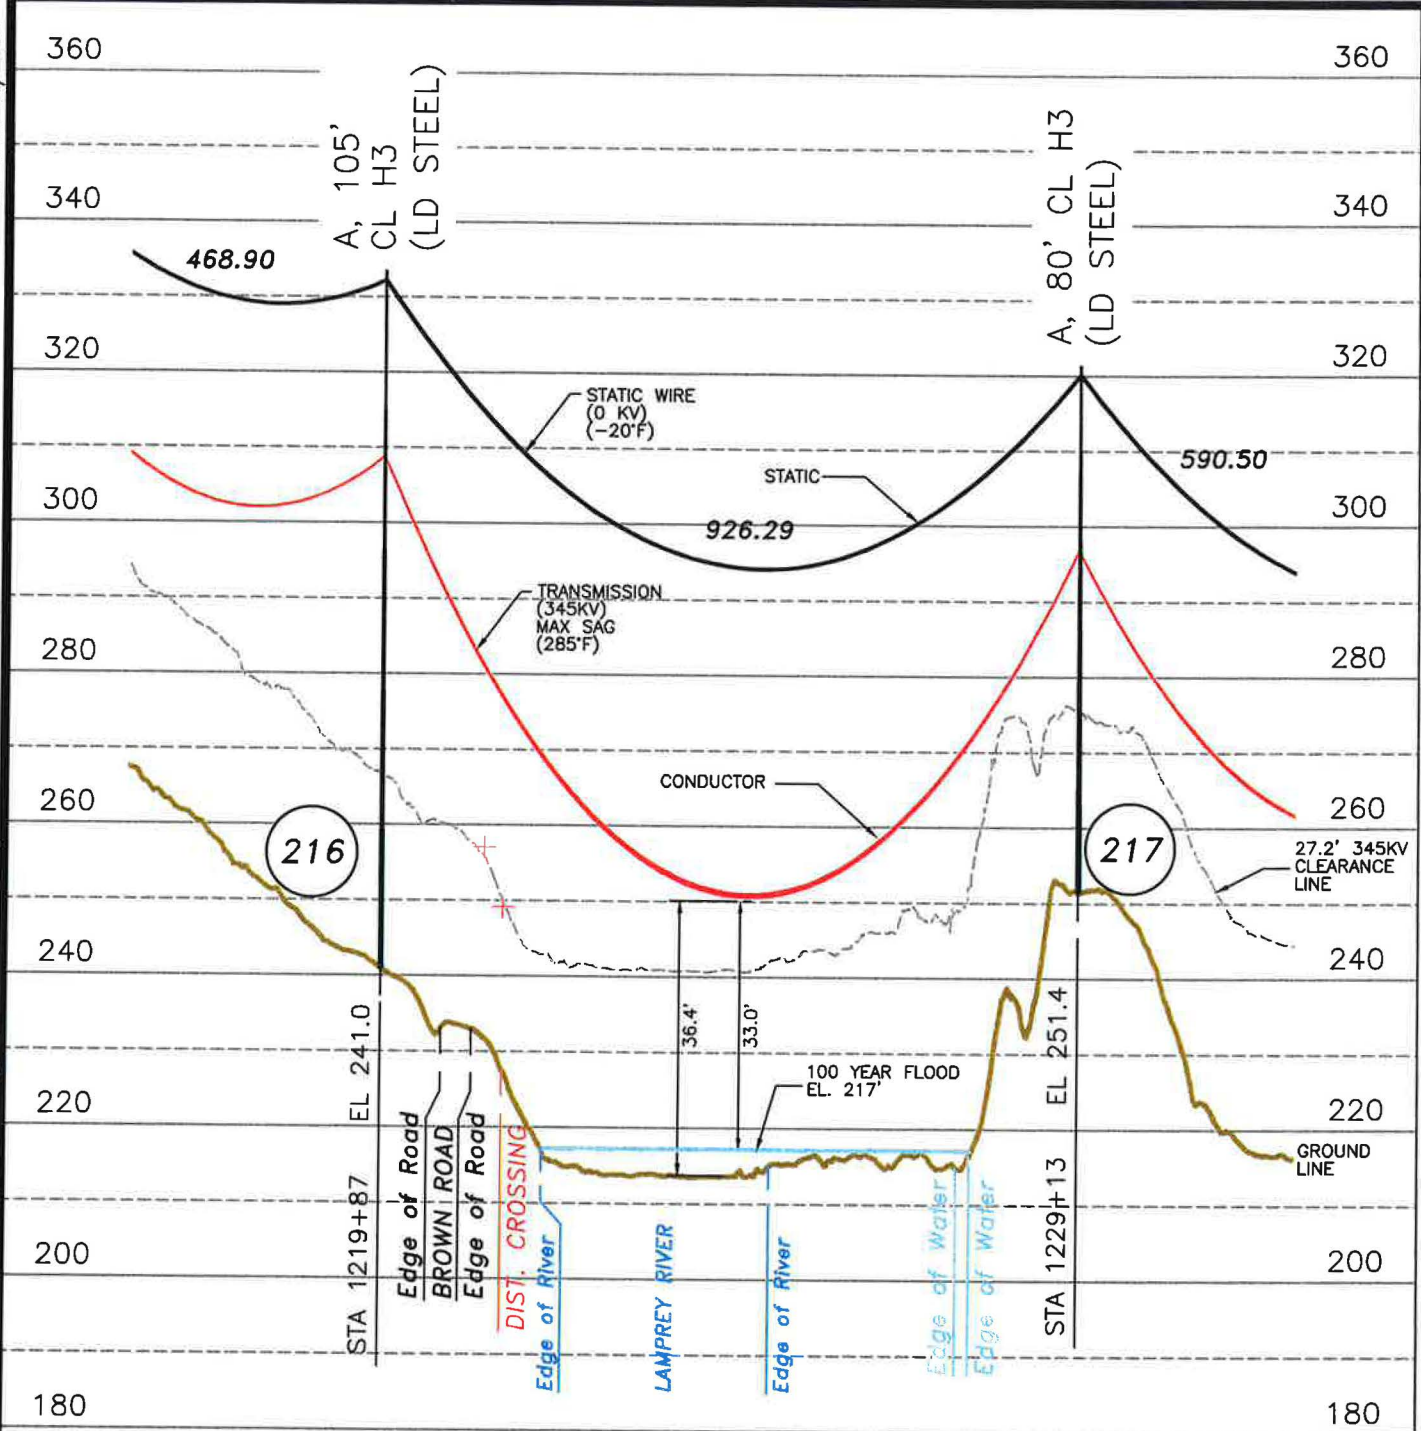

NOTES:
 1. VERTICAL DATUM IS NAVD88 IN FEET.
 2. COORDINATE SYSTEM IS NEW HAMPSHIRE STATE PLANE NAD 83 US SURVEY FEET.

TOWN OF DEERFIELD

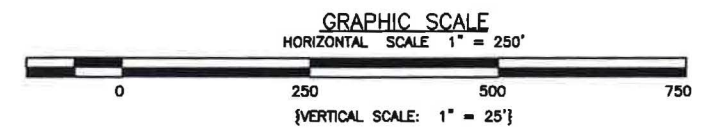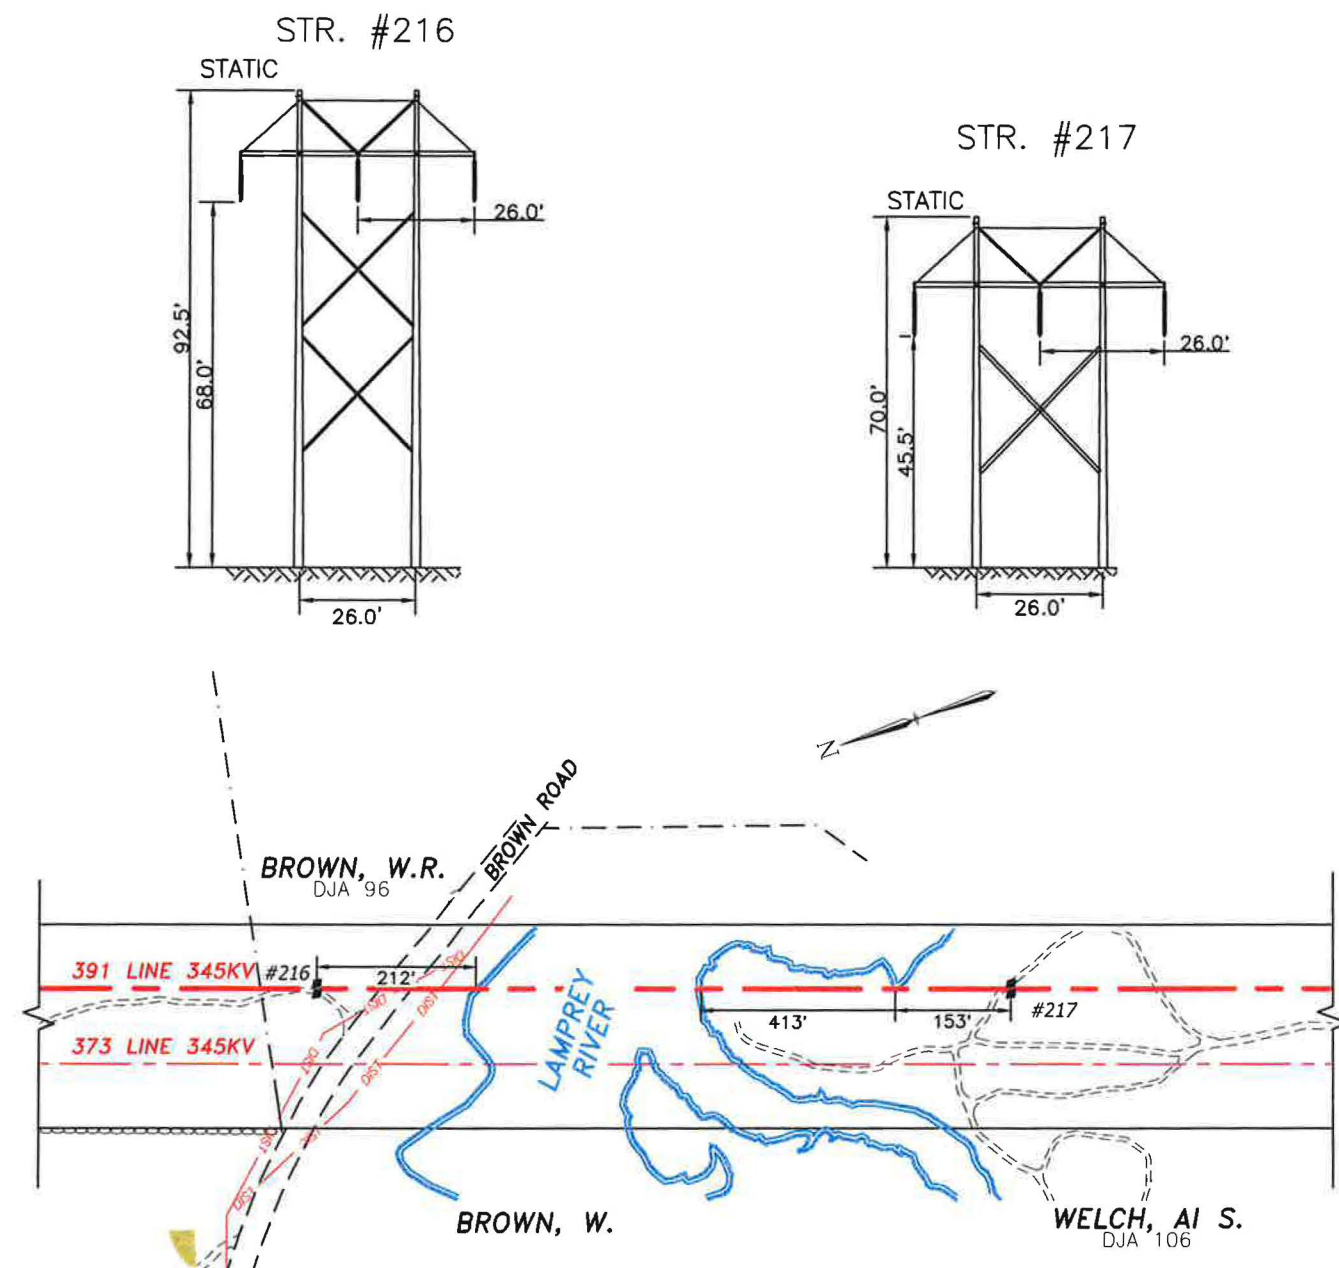

DWG REV	EPN/DESCRIPTION	CONT/PE#	DATE	DRN	CHKD	APPR
2	RE-ISSUED FOR USE		04/05/19	SAL	GEL	GEL
1	RE-ISSUED FOR USE		03/22/19	SAL	JJD	GEL
0	RE-ISSUED FOR USE		03/08/19	NEB	JJD	GEL
C	RE-ISSUED FOR USE		02/22/19	NEB	JJD	GEL
B	ISSUED FOR USE		12/13/18	NEB	TSW	GEL
A	ISSUED FOR REVIEW		11/27/18	NEB	TSW	GEL

STRUCTURE LOCATION:

STR. #216 - LAT.= 43°5'3.247"N
 LONG.= 71°13'43.056"W
 STR. #217 - LAT.= 43°4'54.599"N
 LONG.= 71°13'47.128"W

CABLE SCHEDULE:

WIRE	# OF CABLES	TYPE	DIA. (IN.)	WEIGHT/1000 FT	CABLE STRENGTH (LBS.)
STATIC	2	7#8 ALUMOWELD	0.385	262	15,930
TRANSMISSION COND.	6	850.8 KCMIL ACSR 45/7 BUZZARD	1.100	985	24,300

PROFILE LEGEND:

	STATIC WIRE		345KV CLEARANCE LINE
	TRANSMISSION WIRE		GROUND LINE PROFILE
	PROPERTY LINE		

EVERSOURCE ENERGY

LINE 391 345KV TRANSMISSION
 LAMPREY RIVER CROSSING
 DEERFIELD, N.H.
 EXHIBIT #2

SCALE: AS SHOWN
 FILE: 039143902-SH02.DWG
 DRAWING NO.: 039143901-SH02

T	2
DRAWN	NEB/TRC
ENGINEER	GEL/TRC
CHECKED	TSW/TRC
APPROVED	GEL/TRC
DATE	11/27/18