


O154 Line Structure Rebuild Project

Northumberland & Stark, New Hampshire


Environmental Resources Map

Date: December 15, 2021

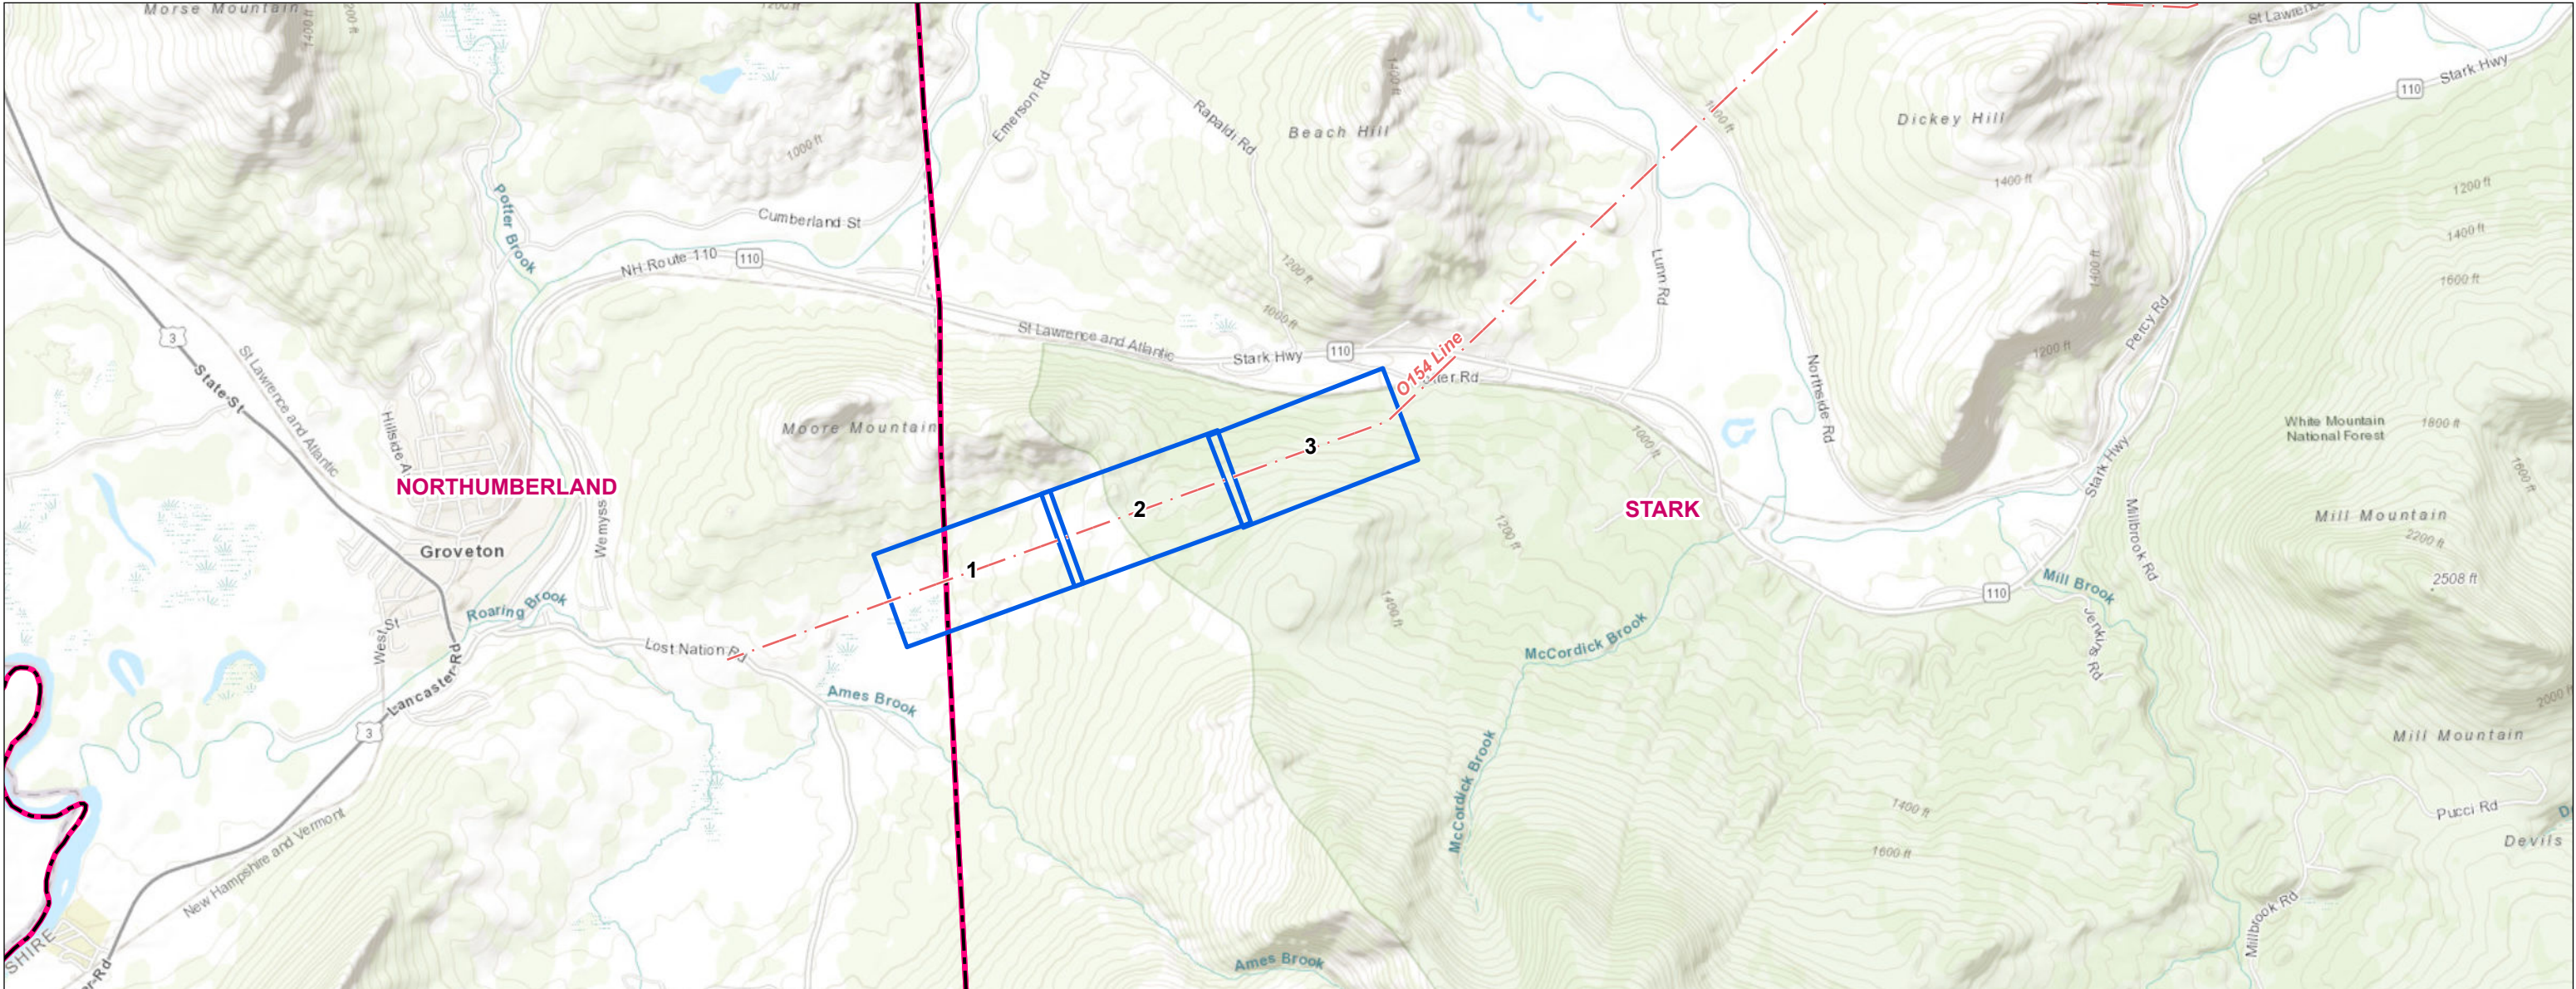

Legend

- - - Overhead Eversource Line
- Page Index
- Municipal Boundary

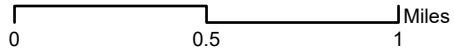

INDEX OF FIGURES

Title Sheet / Index Map
Map Sheets 1-4

PREPARED FOR:





13 Legends Drive
Hooksett, NH 03106

PREPARED BY:



2 Bedford Farms Drive Suite 200
Bedford, NH 03110

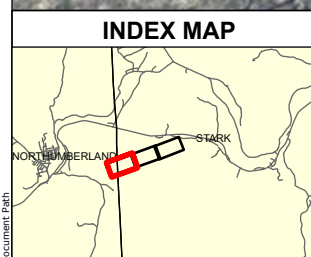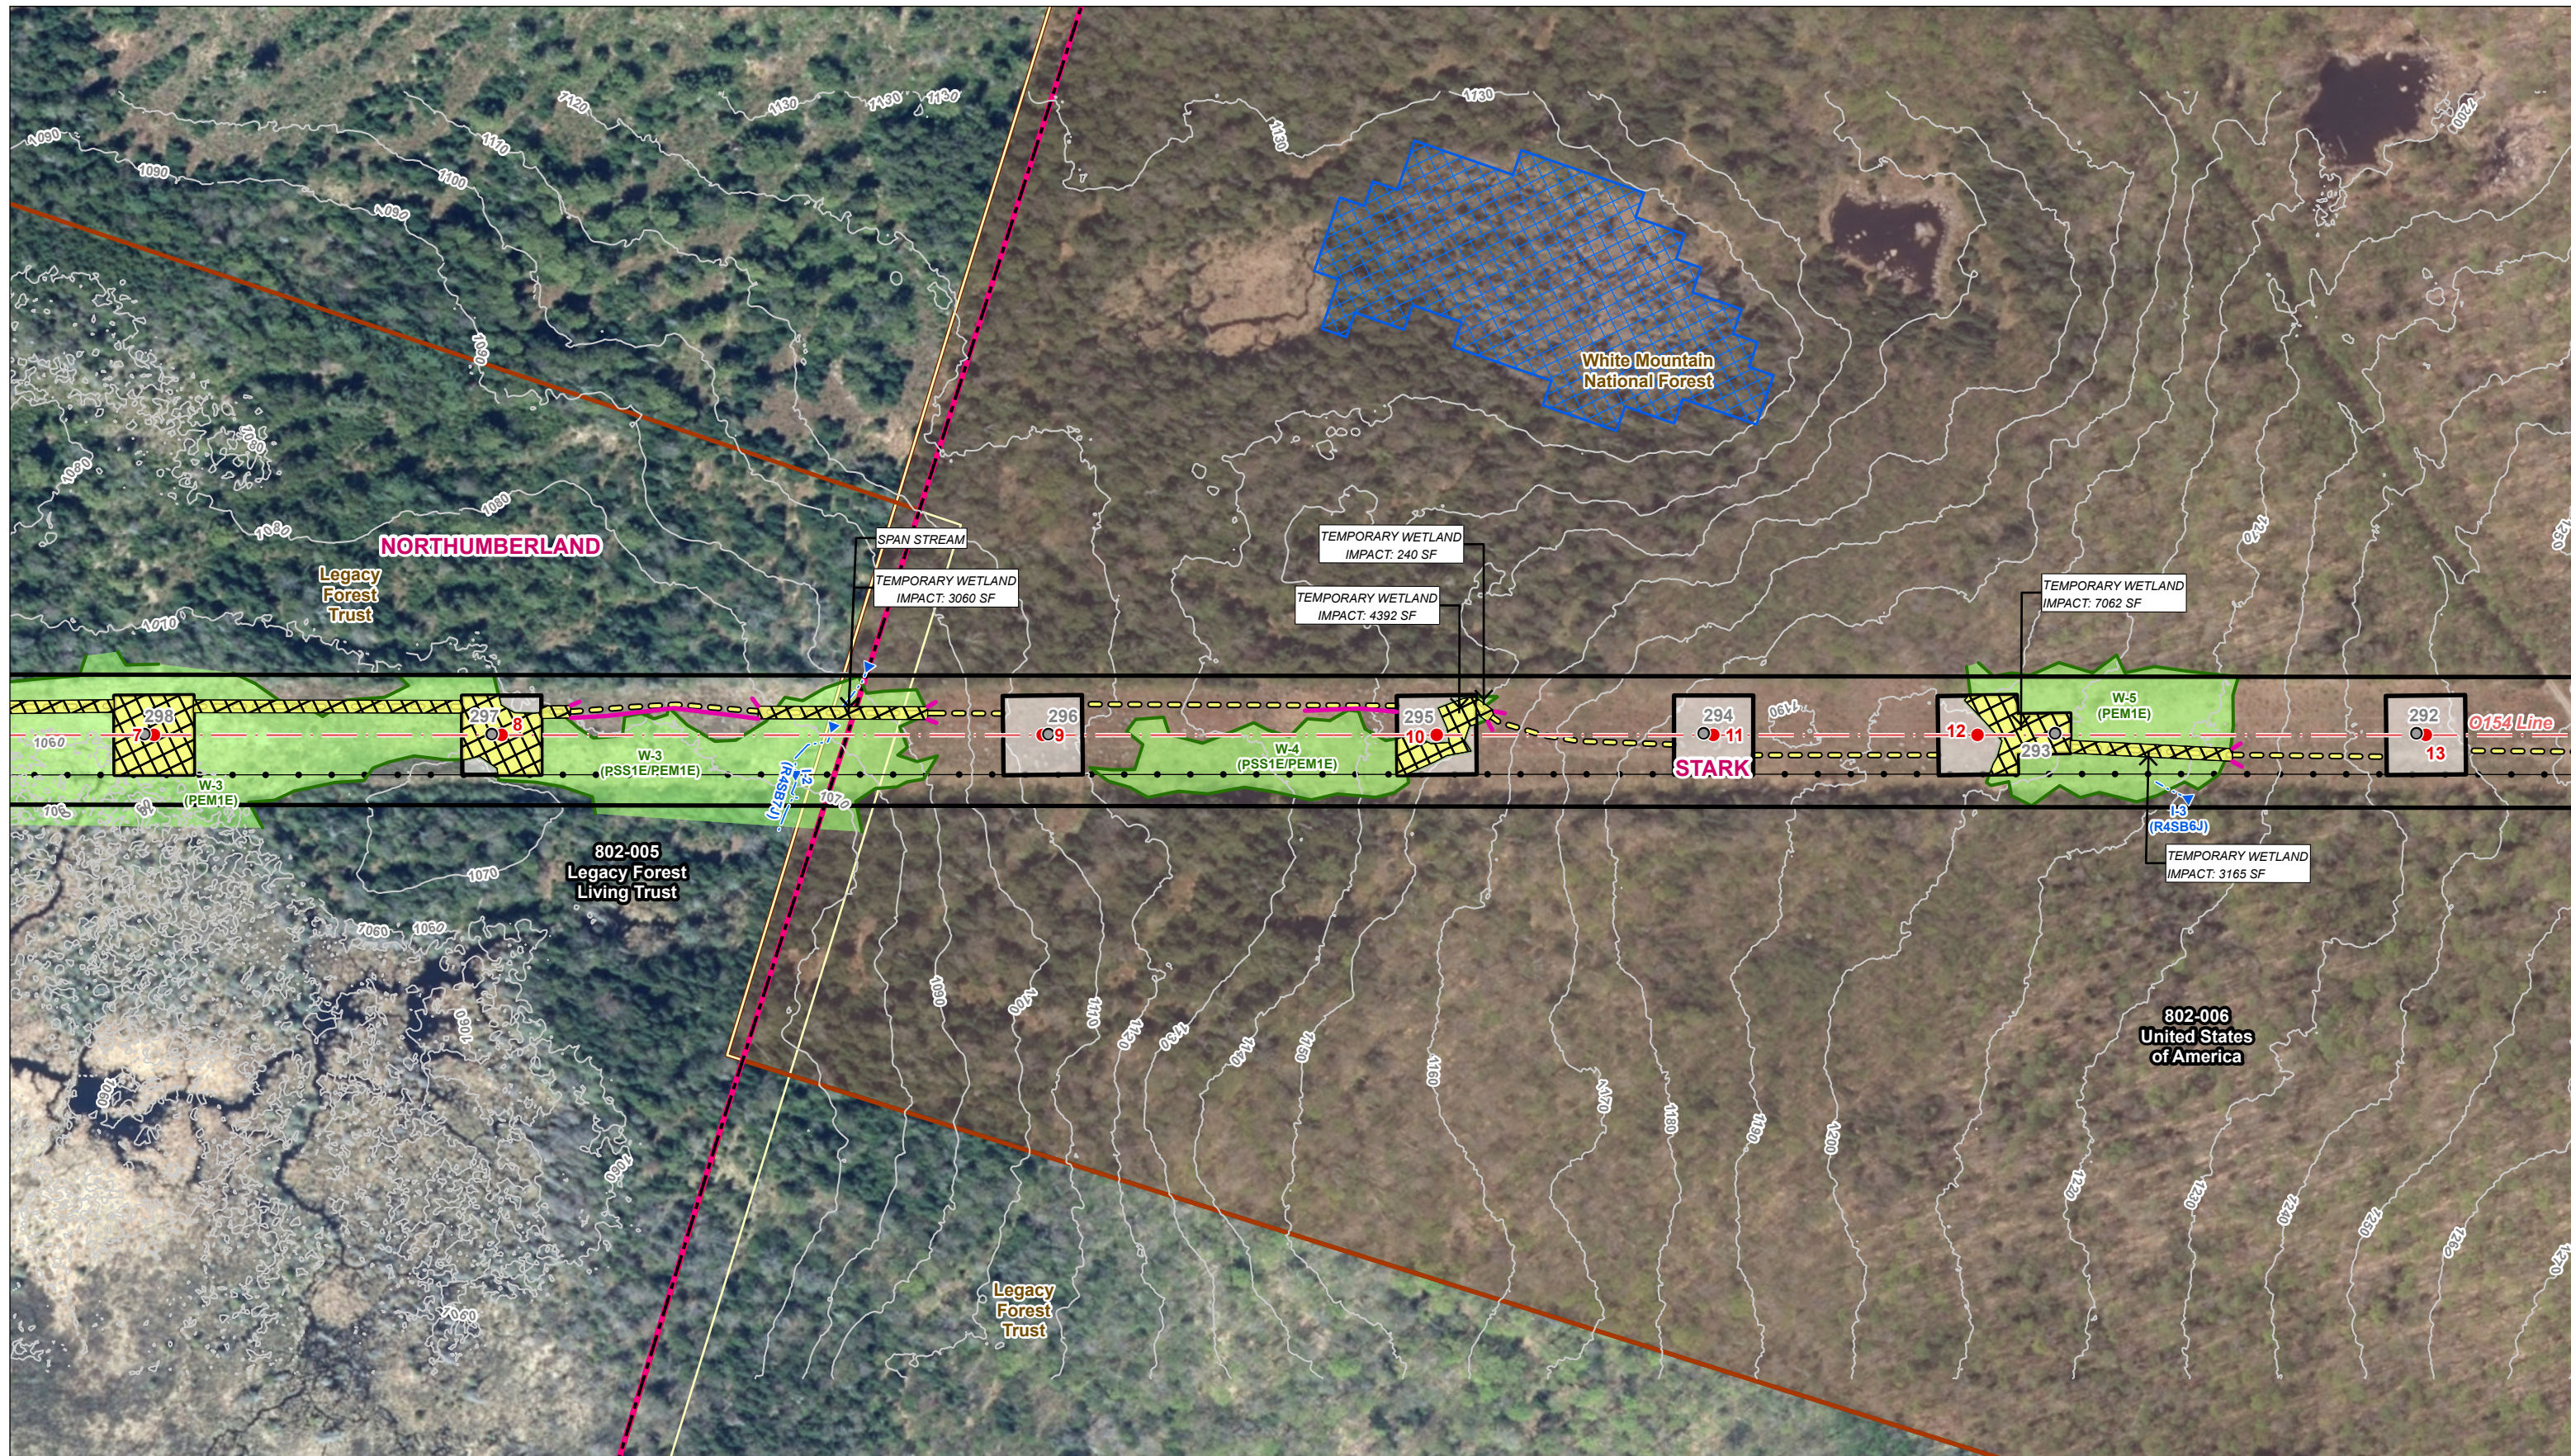

<ul style="list-style-type: none"> Existing Structure Existing Structure to be Removed Proposed Structure Location Proposed Guy Anchors Overhead Eversource Line Existing ROW Boundary Existing Access Proposed Access Off-ROW Access Pending Rights Access to be Improved 	<ul style="list-style-type: none"> Delineated Wetland Boundary Delineated Perennial Watercourse Top of Bank Delineated Intermittent Watercourse Centerline Delineated Ephemeral Watercourse Centerline Field Delineated Wetland Open Water Potential Vernal Pool Area 	<ul style="list-style-type: none"> Work Pad Temporary Construction Matting Temporary Upland Matting Archeology Site Archeology Site Fence Stonewall Erosion Control Gas Pipeline 	<ul style="list-style-type: none"> NHDES SWQPA Jurisdiction 50' Waterfront Buffer 150' Natural Woodland Buffer 250' Protected Shoreland Zone Buffer 150' Natural Woodland Buffer Impact 250' Protected Shoreland Zone Impact 	<ul style="list-style-type: none"> Gate Peatland Habitat FEMA 100-Year Flood Zone White Mountain National Forest Fee Owned Parcel 10' Elevation Contour Conservation Lands Municipal Boundary
--	--	---	--	--

NO.	DATE	REVISIONS



EVERSOURCE ENERGY

O154 Line Structure Rebuild Project

NORTHUMBERLAND & STARK, NH MAP SHEET 1 of 3

Date: December, 2021

Document Path

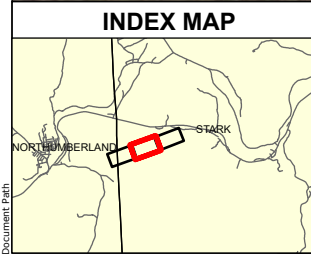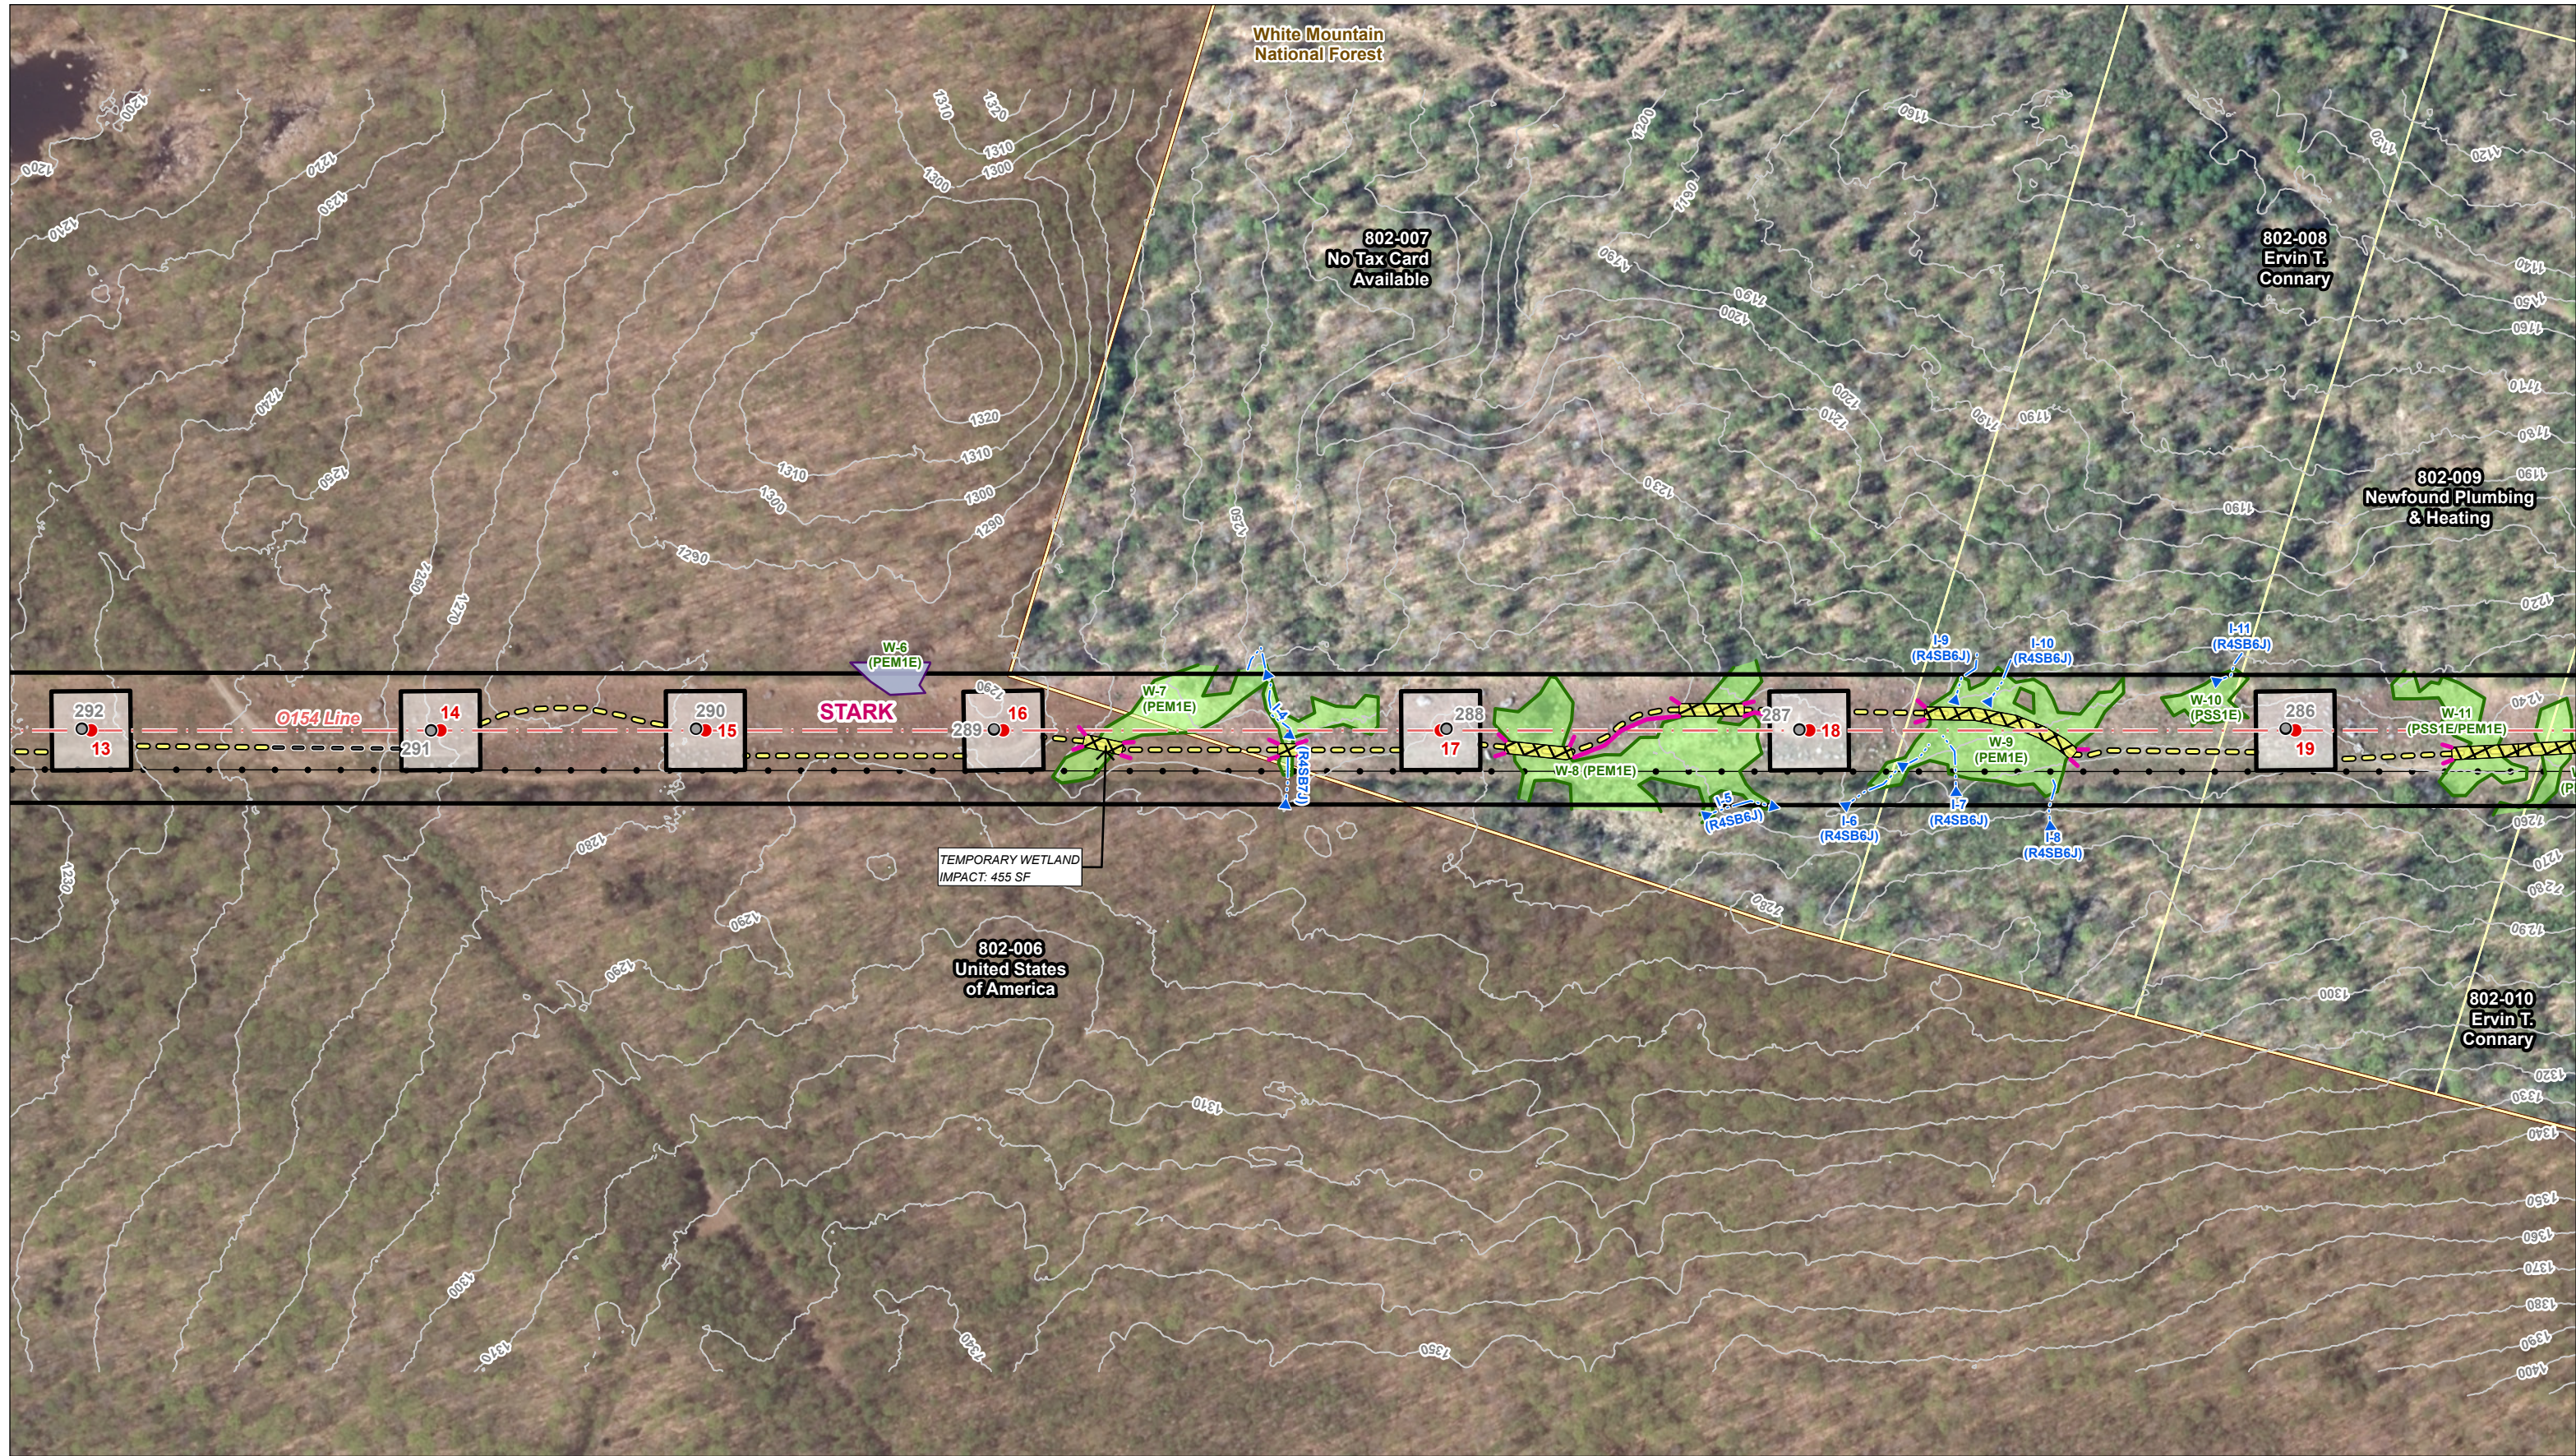


<ul style="list-style-type: none"> Existing Structure Existing Structure to be Removed Proposed Structure Location Proposed Guy Anchors Overhead Eversource Line Existing ROW Boundary Existing Access Proposed Access Off-ROW Access Pending Rights Access to be Improved 	<ul style="list-style-type: none"> Delineated Wetland Boundary Delineated Perennial Watercourse Top of Bank Delineated Intermittent Watercourse Centerline Delineated Ephemeral Watercourse Centerline Field Delineated Wetland Open Water Potential Vernal Pool Area 	<ul style="list-style-type: none"> Work Pad Temporary Construction Matting Temporary Upland Matting Archeology Site Archeology Site Fence Stonewall Erosion Control Gas Pipeline 	<ul style="list-style-type: none"> NHDES SWQPA Jurisdiction 50' Waterfront Buffer 150' Natural Woodland Buffer 250' Protected Shoreland Zone Buffer 150' Natural Woodland Buffer Impact 250' Protected Shoreland Zone Impact 	<ul style="list-style-type: none"> Gate Peatland Habitat FEMA 100-Year Flood Zone White Mountain National Forest Fee Owned Parcel 10' Elevation Contour Conservation Lands Municipal Boundary
--	--	---	--	--



EVERSOURCE ENERGY

O154 Line Structure Rebuild Project

STARK, NH	MAP SHEET 2 of 3
Date: December, 2021	

NO.	DATE	REVISIONS

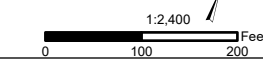

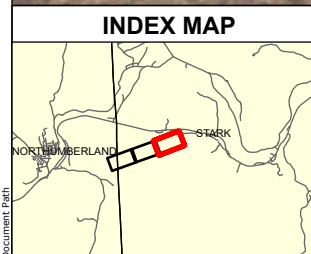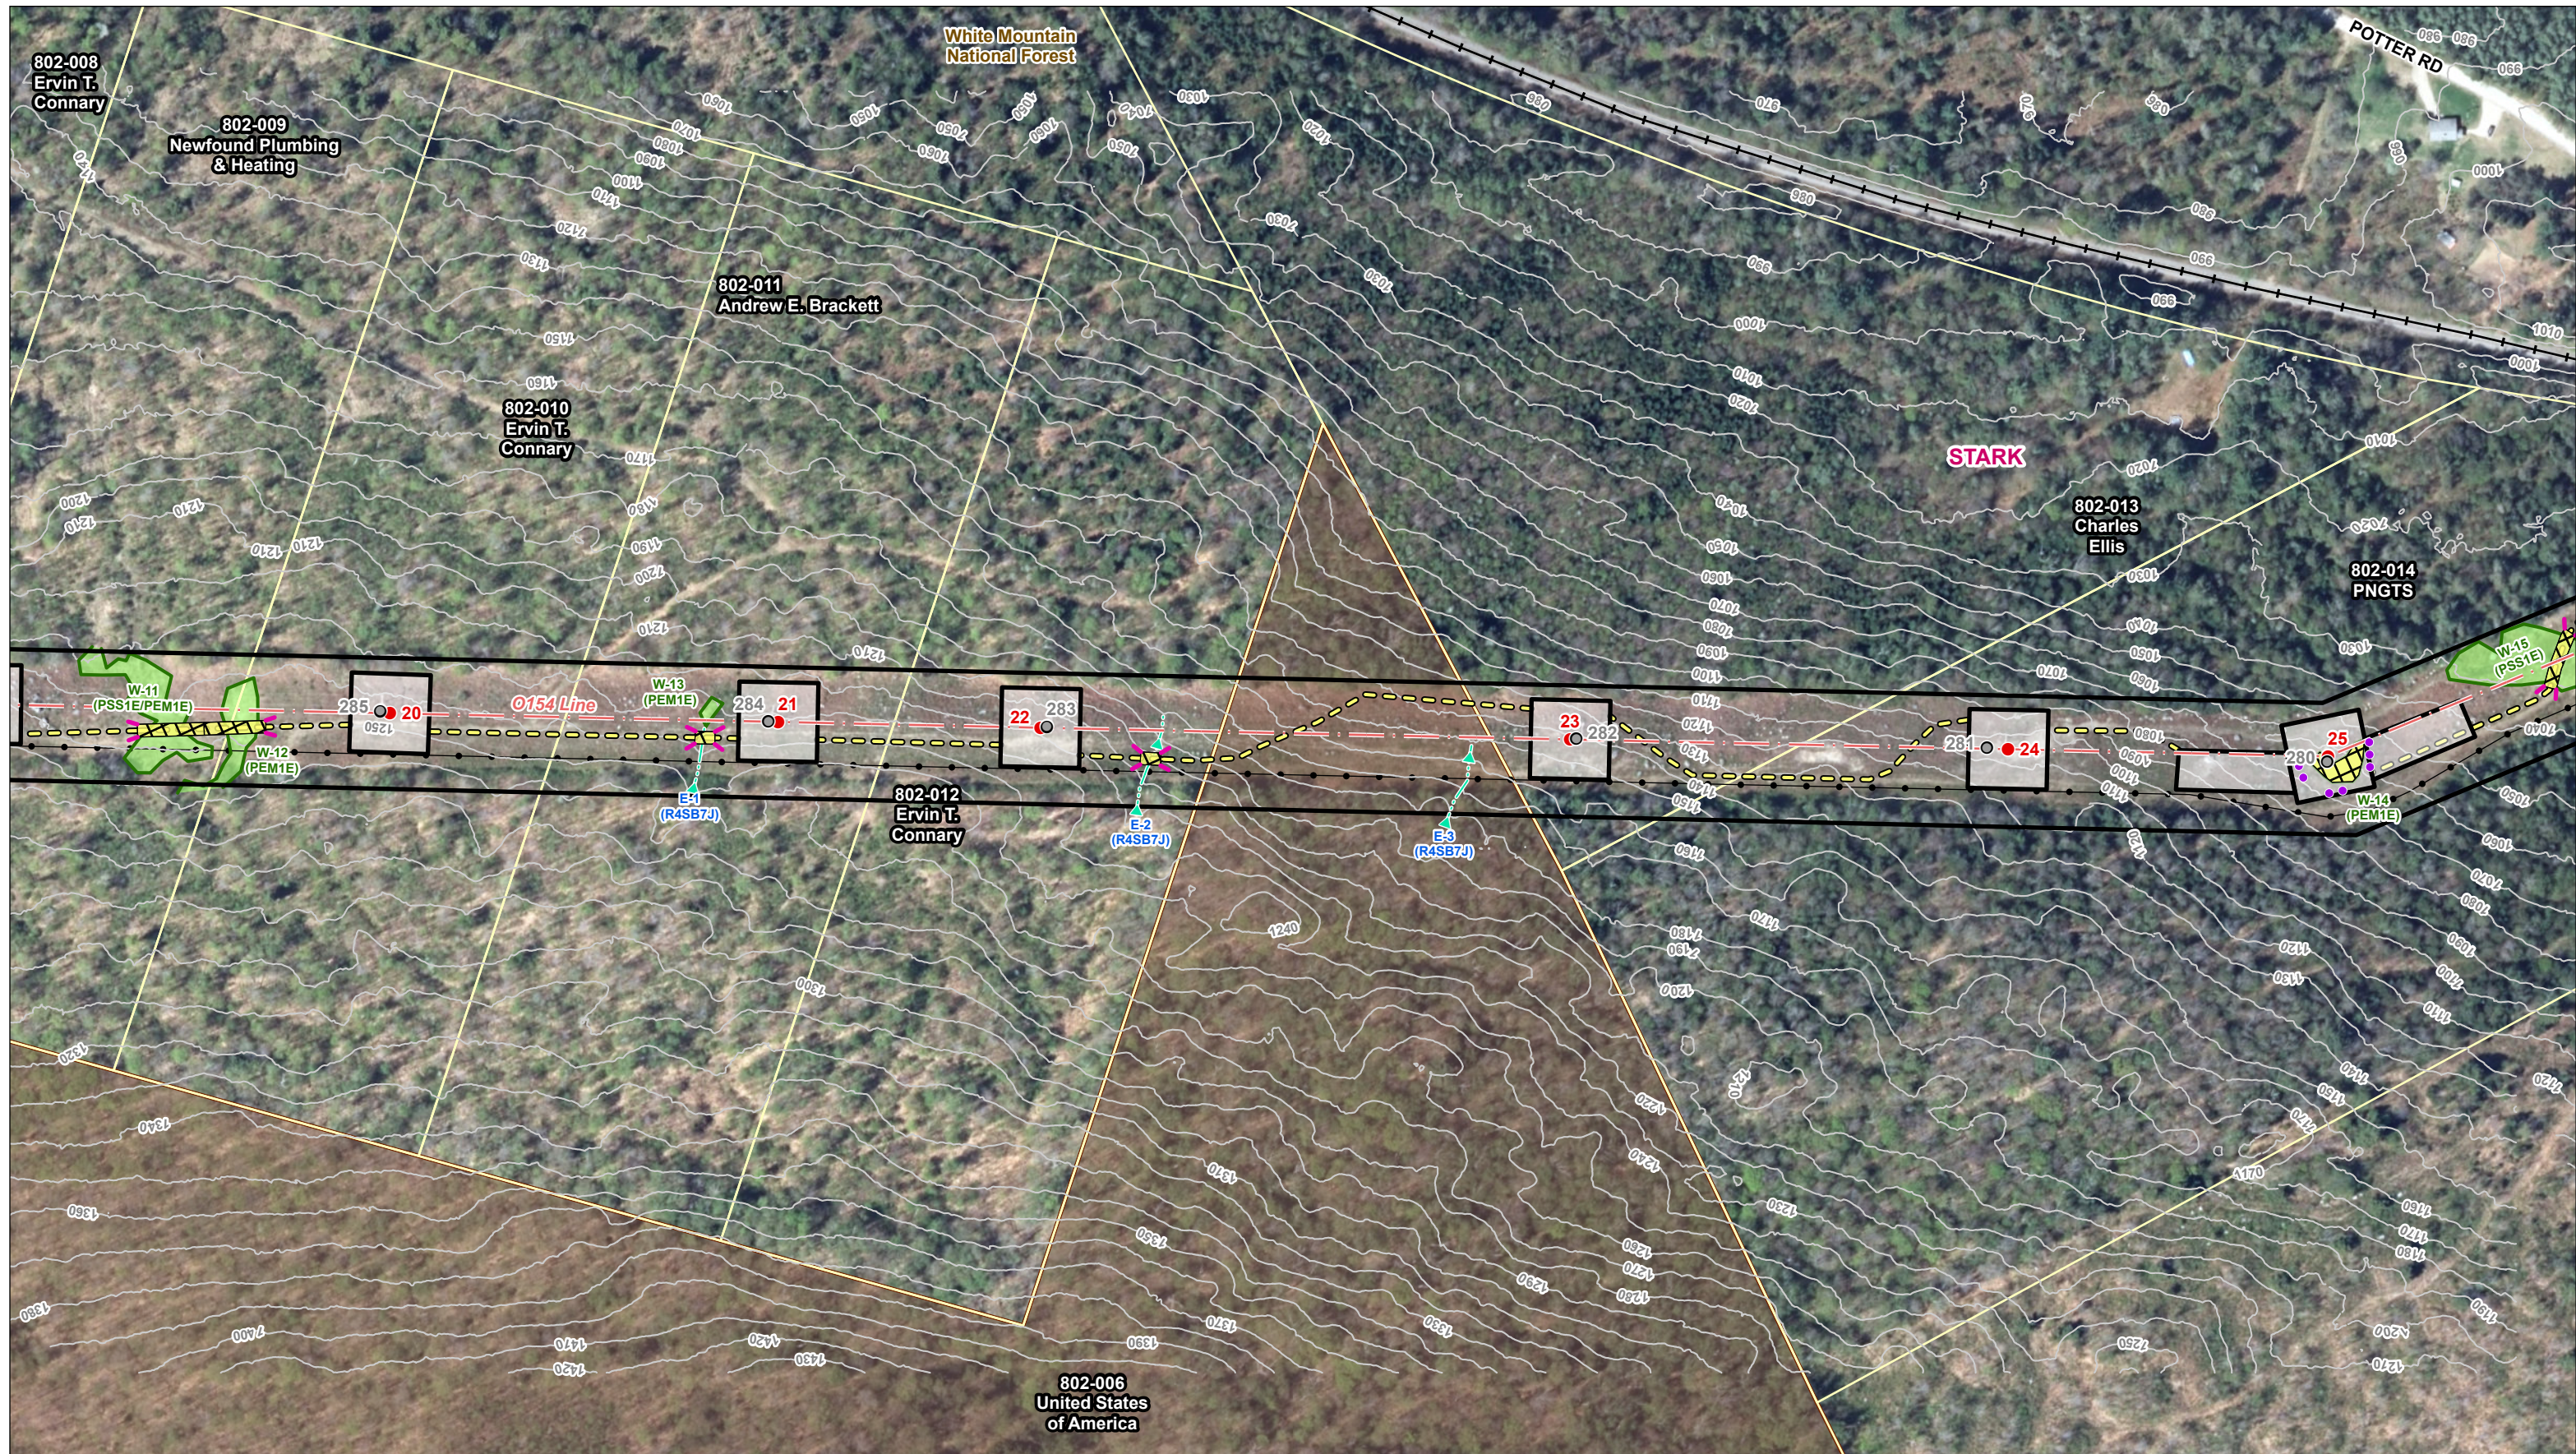

<ul style="list-style-type: none"> Existing Structure Existing Structure to be Removed Proposed Structure Location Proposed Guy Anchors Overhead Eversource Line Existing ROW Boundary Existing Access Proposed Access Off-ROW Access Pending Rights Access to be Improved 	<ul style="list-style-type: none"> Delineated Wetland Boundary Delineated Perennial Watercourse Top of Bank Delineated Intermittent Watercourse Centerline Delineated Ephemeral Watercourse Centerline Field Delineated Wetland Open Water Potential Vernal Pool Area 	<ul style="list-style-type: none"> Work Pad Temporary Construction Matting Temporary Upland Matting Archeology Site Archeology Site Fence Stonewall Erosion Control Gas Pipeline 	<ul style="list-style-type: none"> NHDES SWQPA Jurisdiction 50' Waterfront Buffer 150' Natural Woodland Buffer 250' Protected Shoreland Zone Buffer 150' Natural Woodland Buffer Impact 250' Protected Shoreland Zone Impact 	<ul style="list-style-type: none"> Gate Peatland Habitat FEMA 100-Year Flood Zone White Mountain National Forest Fee Owned Parcel 10' Elevation Contour Conservation Lands Municipal Boundary
--	--	---	--	--

NO.	DATE	REVISIONS

EVERSOURCE ENERGY

O154 Line Structure Rebuild Project

STARK, NH MAP SHEET 3 of 3

Date: December, 2021

