


P145 Rebuild and H137/M108/C189 Structure Replacement

Concord, Pembroke, Bow, NH
Alteration of Terrain Permitting Plans

Date: September 08, 2022

State of New Hampshire
Dept. of Environmental Services
Water Division
Land Resources Management
Alteration of Terrain
Permit: AoT - 2205A
Under RSA 485-A:17

Reviewed by: R. W. Maudick
Date: 10-7-22

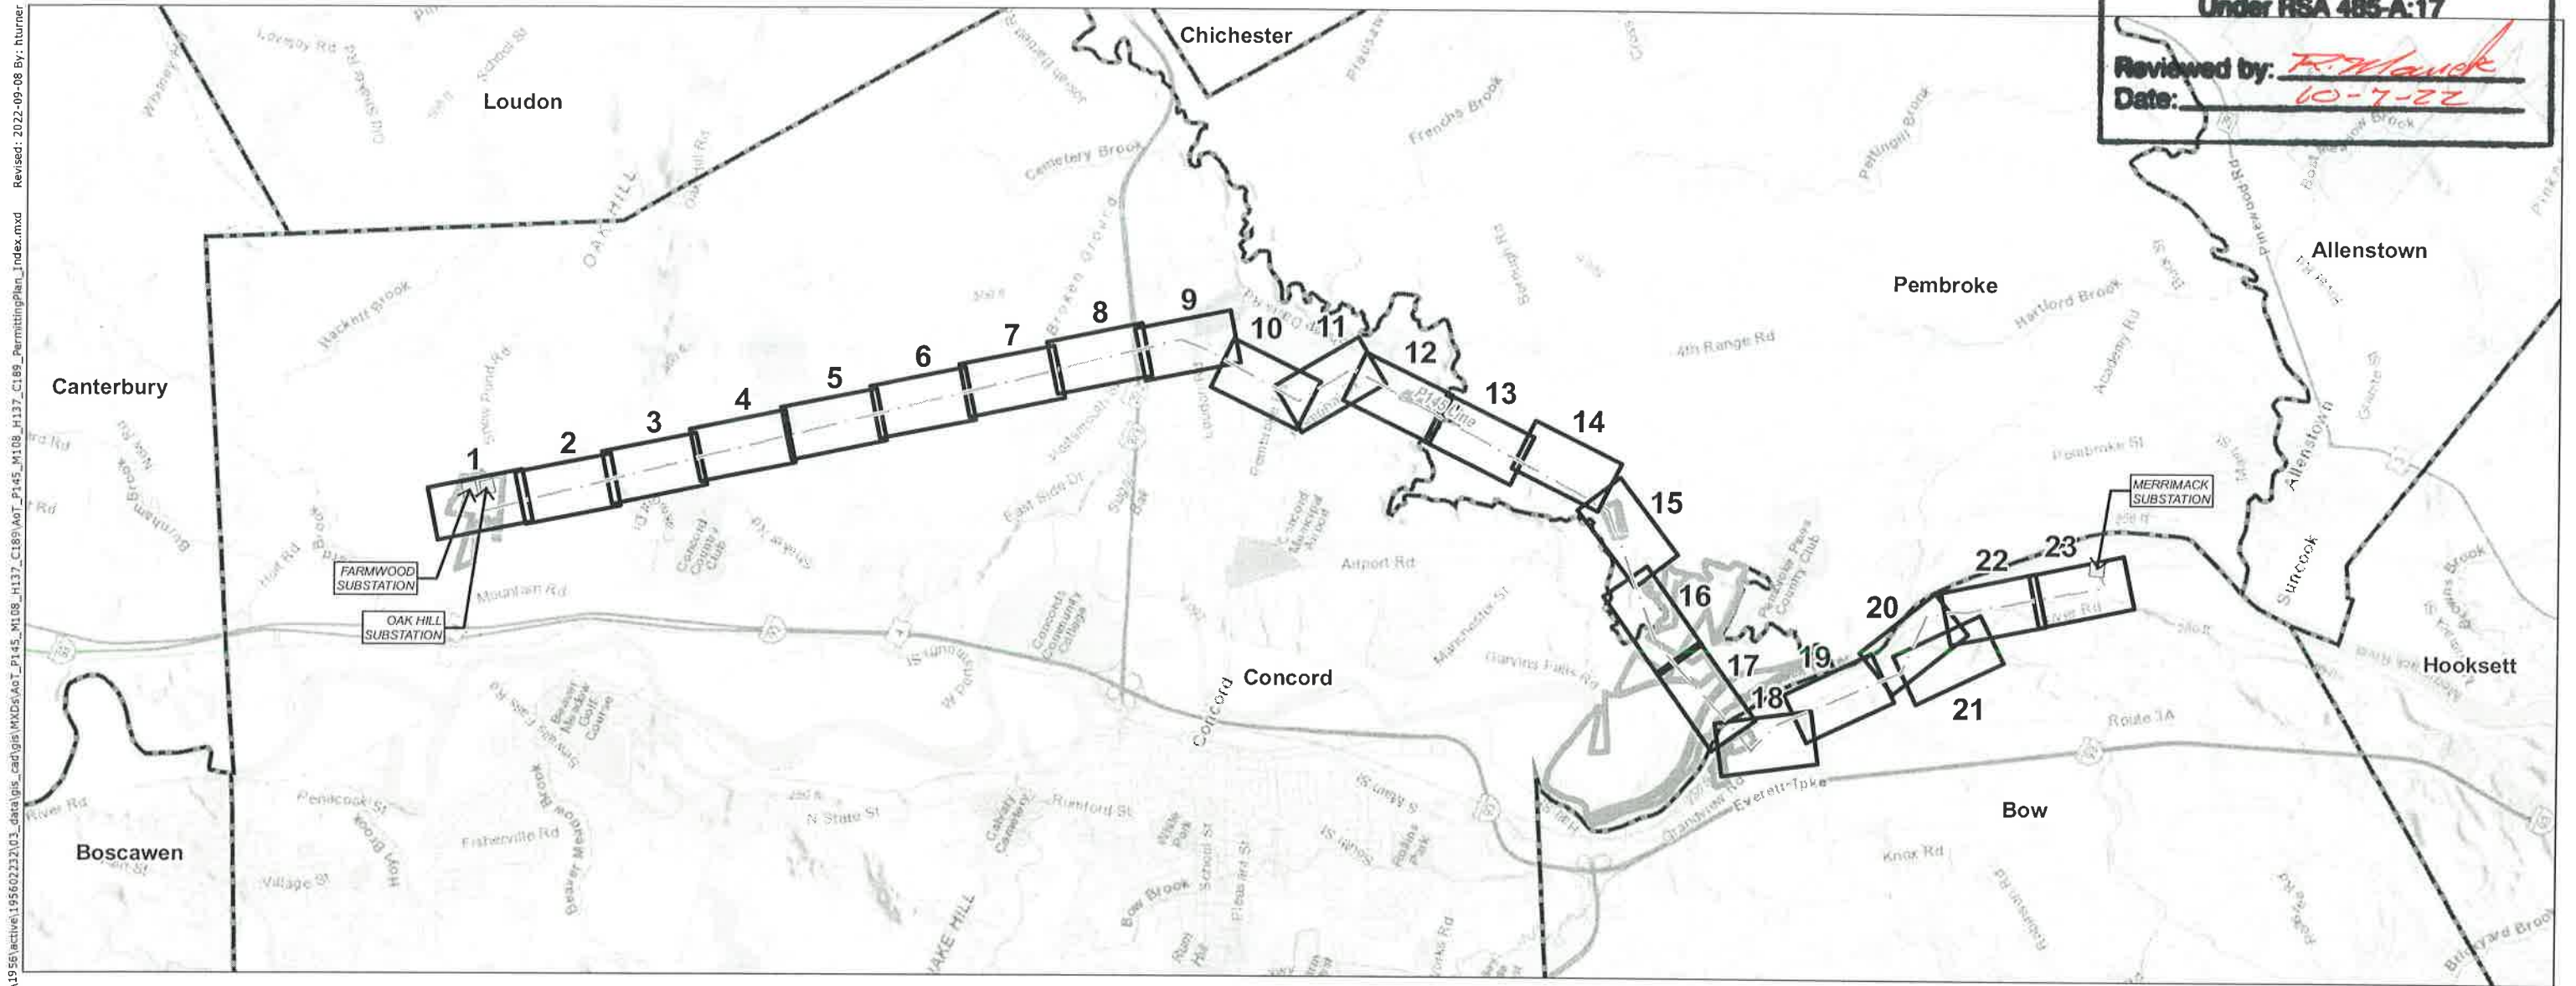


V:\1956\active\19560223\03_data\gis_cad\gis\AoT_P145_M108_H137_C189\AoT_P145_M108_H137_C189_PermittingPlan_Index.mxd Revised: 2022-09-08 By: hturner

- Legend**
- Substation
 - Overhead Eversource Line
 - Map Sheet
 - Eversource Owned Property
 - Municipal Boundary

PREPARED FOR:
EVERSOURCE
ENERGY

107 Selden Street
Berlin, CT 06037

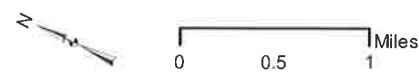

INDEX OF FIGURES
Title Sheet / Index Map
Map Sheets 1-23
Notes & Details 1-3

NO.	DATE	REVISIONS

PREPARED BY:
 Stantec

30 Park Drive
Topsham, ME 04086